

T1S, R5W, U.S.B.&M.

COASTAL OIL & GAS CORP.

**PROPOSED SALT WATER DISPOSAL
PIPELINE RIGHT-OF-WAY**

(FORD #2-36A5 to BIRCH 2-35A5)

LOCATED IN
SECTIONS 35 & 36, T1S, R5W, U.S.B.&M.
DUCHESNE COUNTY, UTAH

NOTE:
UNTAH ENGINEERING & LAND SURVEYING WILL
NOT BE RESPONSIBLE FOR LAND OWNER DISPUTES
OR LAND OWNER PROPERTY LINES.
THIS IS A CENTERLINE SURVEY ONLY - AND DOES
NOT CONSTITUTE A PROPERTY SURVEY IN ANY WAY.
FENCELINES AS SHOWN ARE ASSUMED TO BE
OWNERSHIP LINES.

PIPELINE RIGHT-OF-WAY DESCRIPTION

WALLACE H. STEVENSON et ux

A 50' WIDE RIGHT-OF-WAY 25' ON EACH SIDE OF THE FOLLOWING DESCRIBED
CENTERLINE.

BEGINNING AT A POINT IN THE SW 1/4 OF SECTION 36, T1S, R5W, U.S.B.&M.
WHICH BEARS N49°30'49"E 2063.48' FROM THE SOUTHWEST CORNER OF SAID
SECTION 36, THENCE N02°32'53"W 15.75'; THENCE N89°06'54"E 860.38'; THENCE
N38°20'11"E 145.80'; THENCE N73°20'41"E 89.08'; THENCE N58°55'21"E 98.91';
THENCE N65°45'28"E 319.75'; THENCE N05°07'08"W 118.50'; THENCE N31°16'59"W
240.59'; THENCE N31°03'17"E 527.10'; THENCE N03°02'27"E 216.64' MORE OR
LESS TO A POINT ON THE SOUTH LINE OF THE NE 1/4 OF SAID SECTION 36 WHICH
BEARS N49°23'33"E 4121.42' FROM THE SOUTHWEST CORNER OF SAID SECTION 36.
THE SIDE LINES OF SAID DESCRIBED RIGHT-OF-WAY BEING SHORTENED OR ELONGATED
TO MEET THE GRANTOR'S PROPERTY LINES. BASIS OF BEARINGS IS THE EAST LINE
OF THE NE 1/4 OF SAID SECTION 36 WHICH IS ASSUMED FROM G.L.O. INFORMATION
TO BEAR NORTH. CONTAINS 3.022 ACRES MORE OR LESS.

PIPELINE RIGHT-OF-WAY DESCRIPTION

JUNE H. ROWLEY TRUSTEE

A 50' WIDE RIGHT-OF-WAY 25' ON EACH SIDE OF THE FOLLOWING DESCRIBED
CENTERLINE.

BEGINNING AT A POINT IN THE NW 1/4 OF SECTION 36, T1S, R5W, U.S.B.&M.
WHICH BEARS S64°15'01"E 2933.61' FROM THE NORTHWEST CORNER OF SAID SECTION
36, THENCE S89°27'56"W 2641.43' TO A POINT ON THE EAST LINE OF SECTION 35,
T1S, R5W, U.S.B.&M. WHICH BEARS S00°02'35"E 1299.12' FROM THE NORTHEAST
CORNER OF SAID SECTION 35, THENCE N87°59'02"W 282.36'; THENCE S86°51'13"W
309.35'; THENCE S89°16'22"W 653.06' TO A POINT IN THE NE 1/4 OF SAID
SECTION 35, WHICH BEARS S43°24'07"W 1809.17' FROM THE NORTHEAST CORNER OF
SAID SECTION 35. THE SIDE LINES OF SAID DESCRIBED RIGHT-OF-WAY BEING
SHORTENED OR ELONGATED TO MEET THE GRANTOR'S PROPERTY LINES. BASIS OF
BEARINGS IS THE EAST LINE OF THE NE 1/4 OF SECTION 36, T1S, R5W, U.S.B.&M.
WHICH IS ASSUMED FROM G.L.O. INFORMATION TO BEAR NORTH. CONTAINS 4.461
ACRES MORE OR LESS.

PIPELINE RIGHT-OF-WAY DESCRIPTION

VIOLET STEVENSON et al.

A 50' WIDE RIGHT-OF-WAY 25' ON EACH SIDE OF THE FOLLOWING DESCRIBED
CENTERLINE.

BEGINNING AT A POINT IN THE NE 1/4 OF SECTION 36, T1S, R5W, U.S.B.&M.
WHICH BEARS N49°23'33"E 4121.42' FROM THE SOUTHWEST CORNER OF SAID SECTION
36, THENCE N03°02'27"E 93.53'; THENCE N34°00'31"E 108.73'; THENCE
N67°33'16"E 208.09'; THENCE N15°04'17"W 295.58'; THENCE N39°23'04"W
332.95'; THENCE N14°58'20"W 267.52'; THENCE N15°21'50"E 72.77'; THENCE
N59°16'48"W 407.83'; THENCE S89°27'56"W 56.19' MORE OR LESS TO A POINT IN
THE NE 1/4 OF SAID SECTION 36 WHICH BEARS S64°15'01"E 2933.61' FROM THE
NORTHWEST CORNER OF SAID SECTION 36. THE SIDE LINES OF SAID DESCRIBED
RIGHT-OF-WAY BEING SHORTENED OR ELONGATED TO MEET THE GRANTOR'S PROPERTY
LINES. BASIS OF BEARINGS IS THE EAST LINE OF THE NE 1/4 OF SECTION 36,
T1S, R5W, U.S.B.&M. WHICH IS ASSUMED FROM G.L.O. INFORMATION TO BEAR
NORTH. CONTAINS 2.116 ACRES MORE OR LESS.

CERTIFICATE

THIS IS TO CERTIFY THAT THE ABOVE PLAT WAS PREPARED FROM
FIELD NOTES OF ACTUAL SURVEYS MADE BY ME OR UNDER MY
SUPERVISION AND THAT THE SAME ARE TRUE AND CORRECT TO THE
BEST OF MY KNOWLEDGE AND BELIEF.


REGISTERED LAND SURVEYOR
REGISTRATION NO. 161319
STATE OF UTAH

REVISED: 8-23-96 C.B.T.

UNTAH ENGINEERING & LAND SURVEYING
PHONE: (801) 789-1017
85 SOUTH 200 EAST - VERNAL, UTAH 84078

SCALE: 1" = 400'	DATE SURVEYED: 5-21-96	DATE DRAWN: 5-23-93
SURVEYED BY: L.D.T. G.S.	DRAWN BY: C.B.T.	
WEATHER: HOT	FILE:	3 1 4 9 9

Duch Co. Surveyor File No. 674

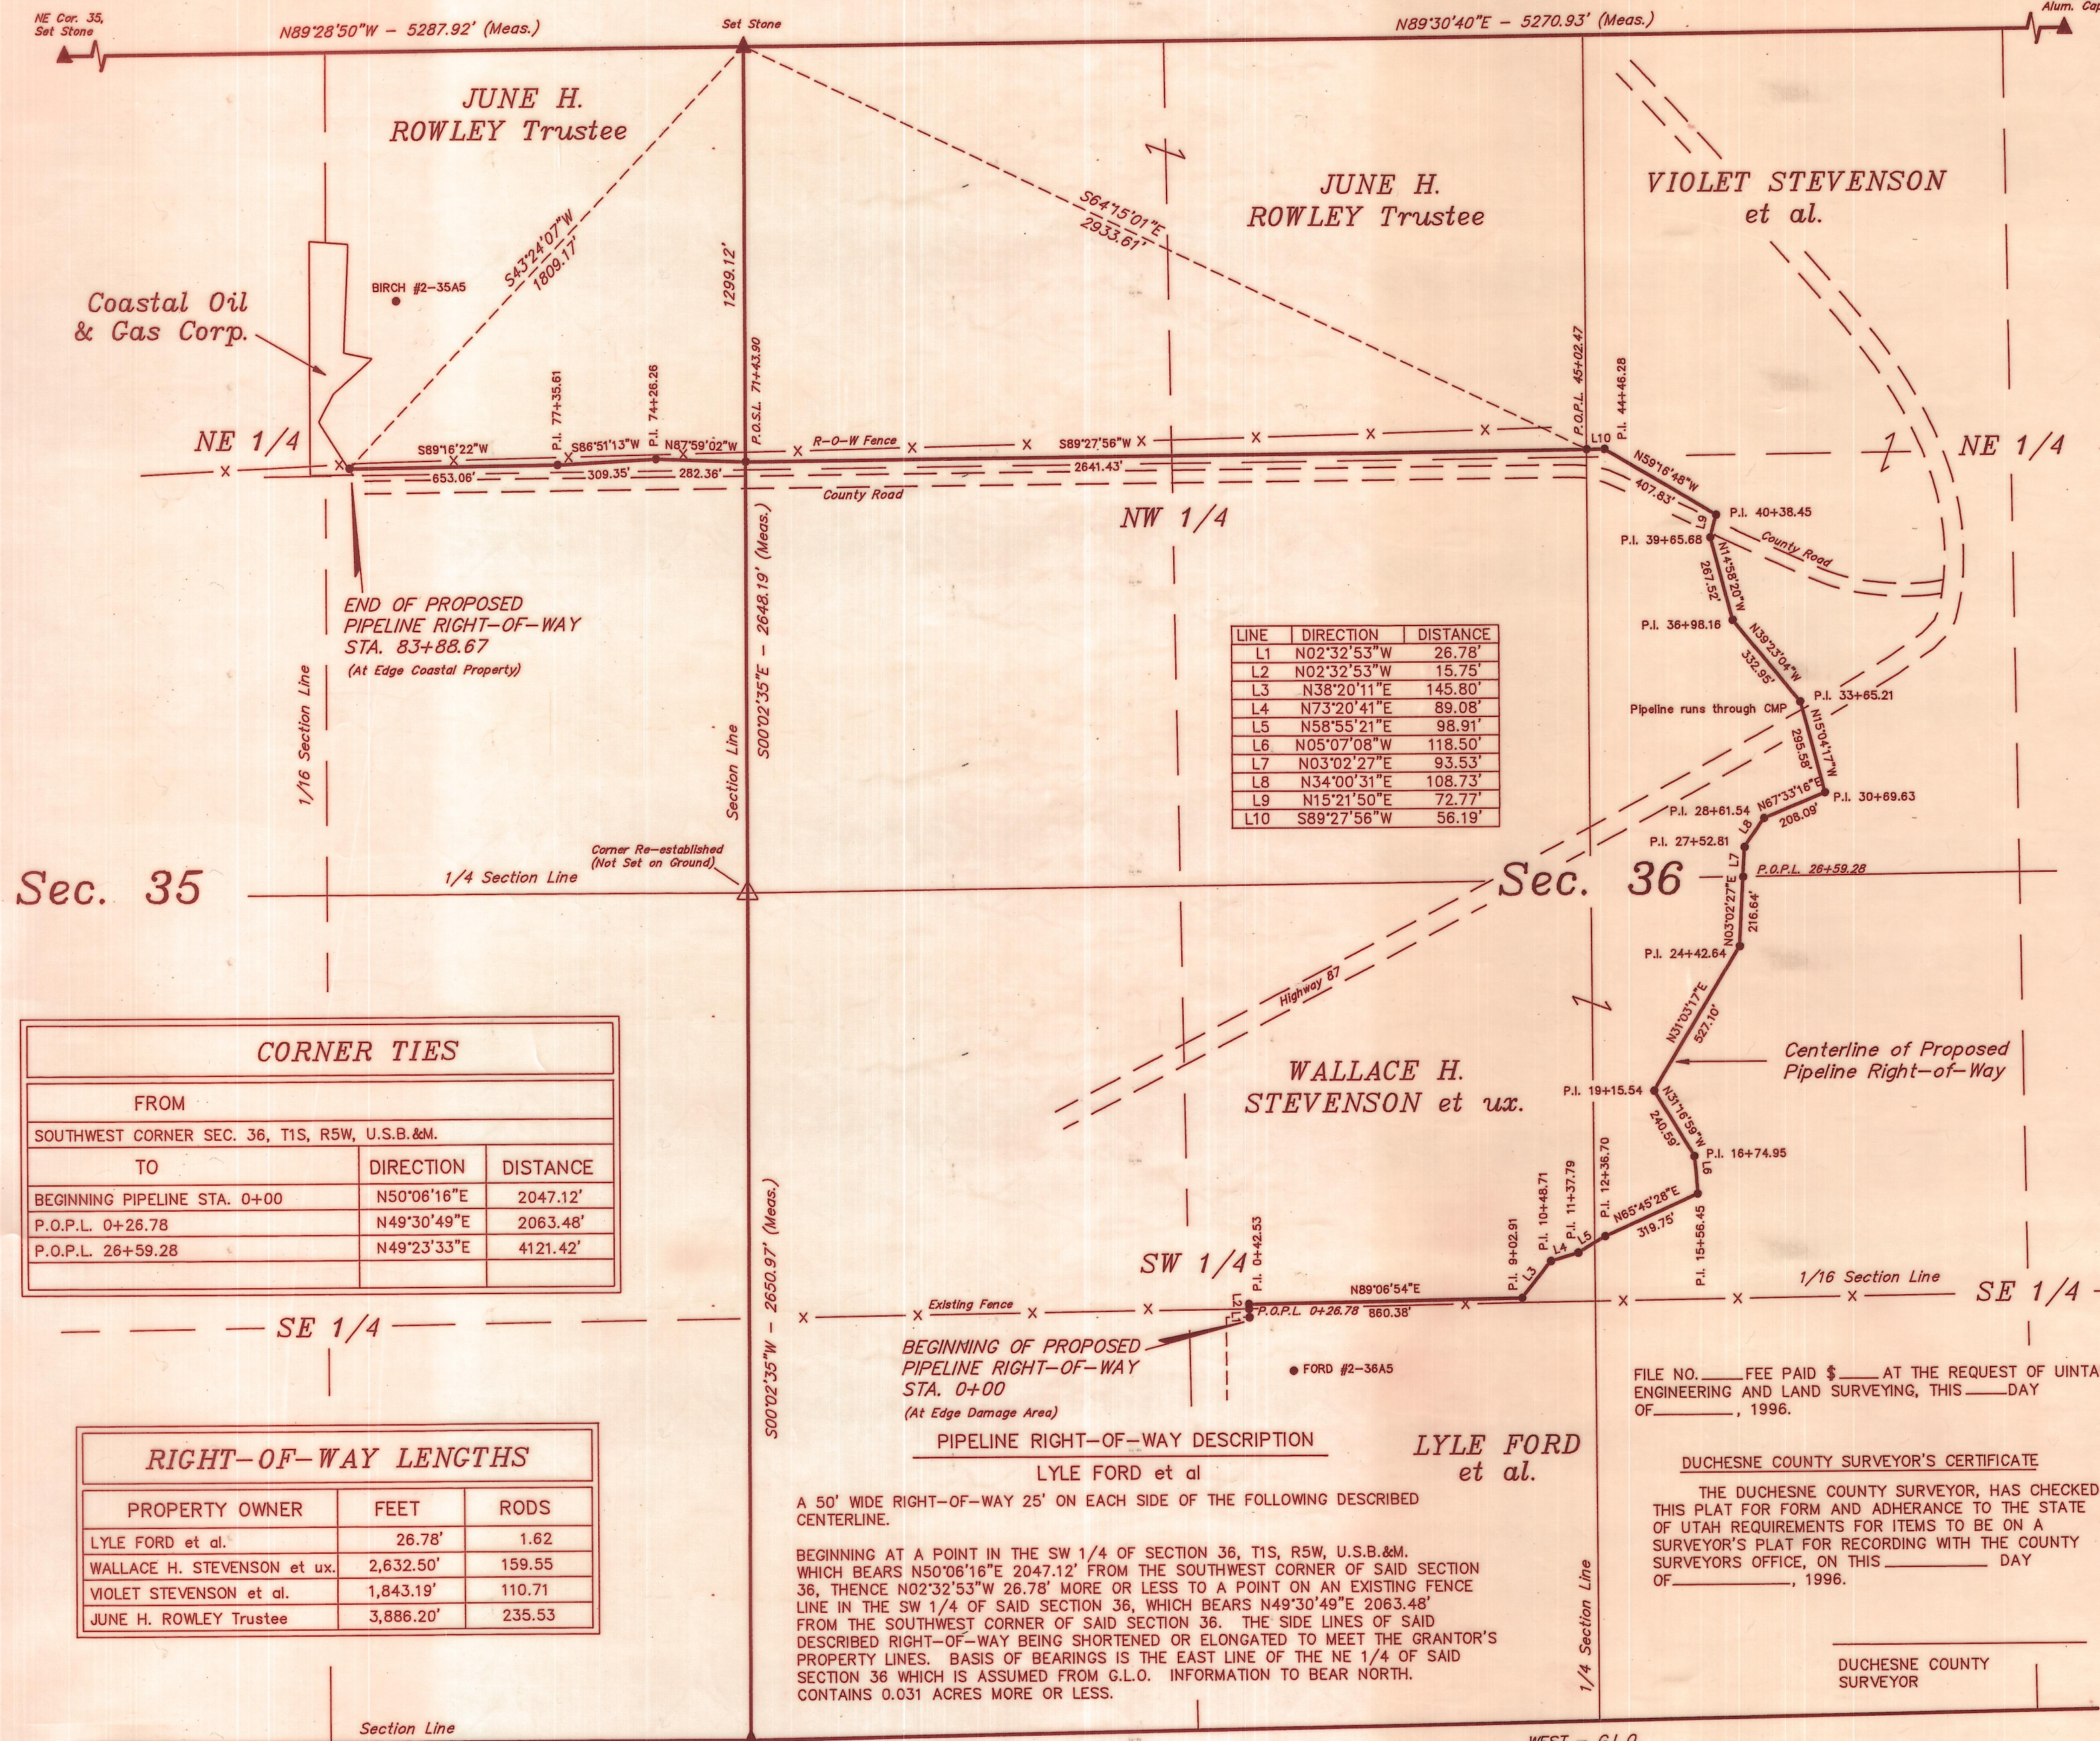

▲ = SECTION CORNERS LOCATED.
△ = SECTION CORNERS RE-ESTABLISHED.
(Not Set on Ground)